


EXTERNAL FACE, PLAN VIEW.
 FRAMELESS DIRECT GLAZED GLASS FITMENT – PROUD VS RECESSED.

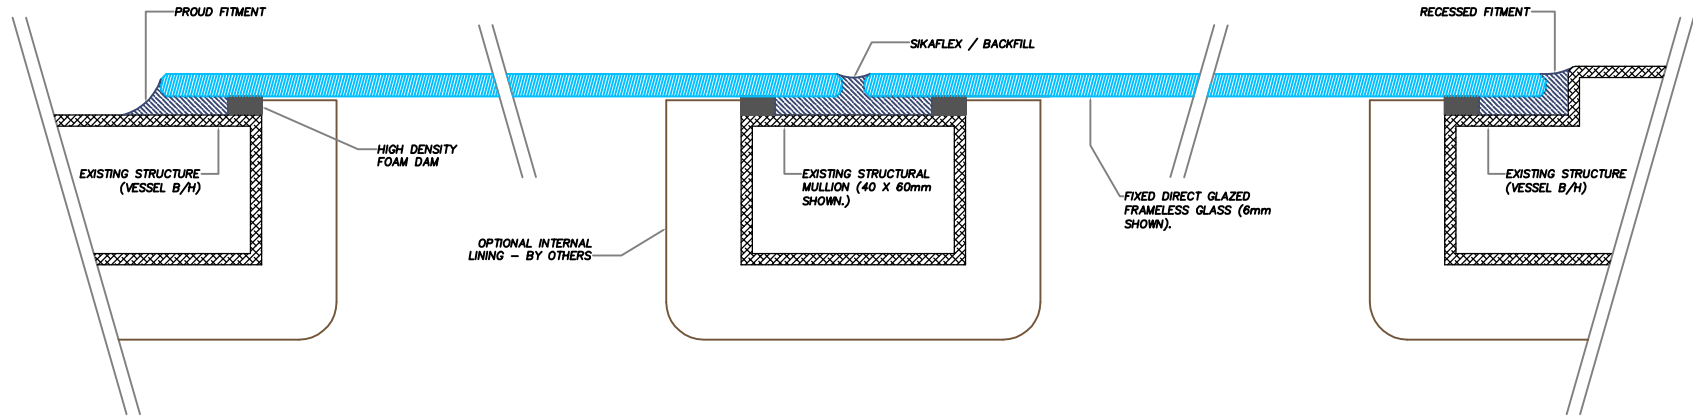

EXTERNAL FACE, PLAN VIEW.
 FRAMED 'BUTTING' WITH FRAMELESS, DIRECT GLAZED STYLE FITMENT

